



Project Title	Saffron Estate Existing Housing Models, Leicester	Project No	310312	Scale	N.T.S.		Client Saffron Resource Centre
Drawing Title	Brick Built Traingular Semi Detached	Drawing No		Date	31 March 2012		

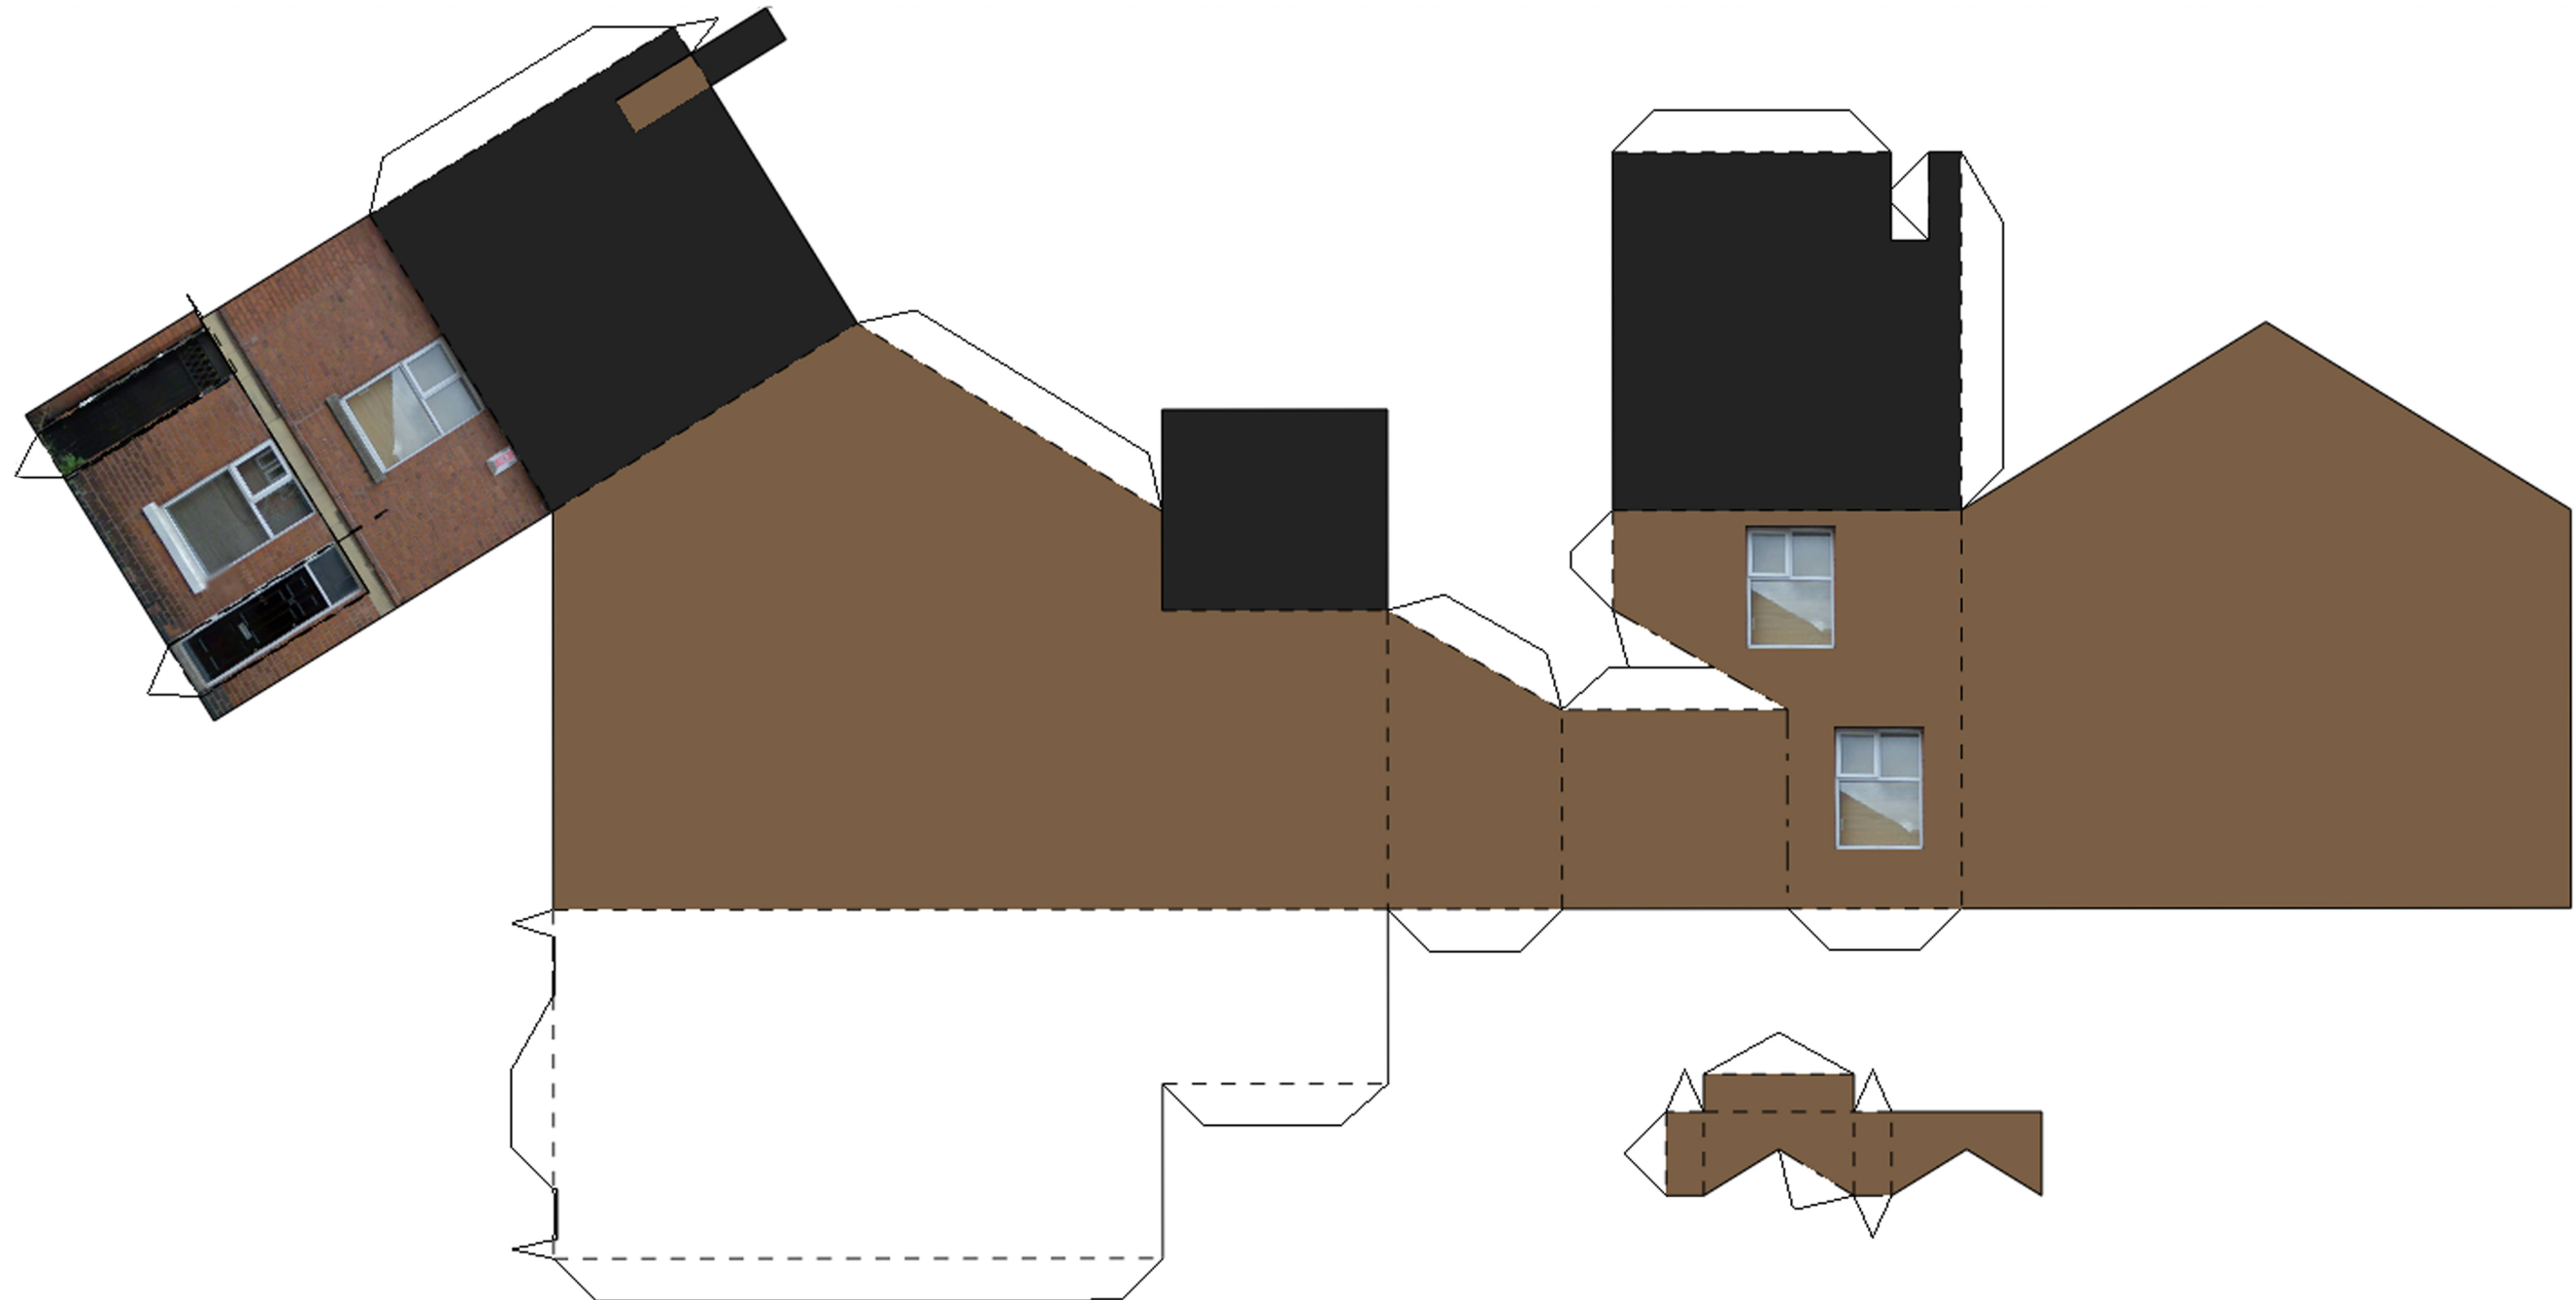

Project Title	Saffron Estate Existing Housing Models, Leicester	Project No	310312	Scale	N.T.S.		Client Saffron Resource Centre
Drawing Title	Victorian Terraced House	Drawing No		Date	31 March 2012		



Project Title	Saffron Estate Existing Housing Models, Leicester	Project No	310312	Scale	N.T.S.		Client Saffron Resource Centre
Drawing Title	1930's Large Semi Detached House with Bay	Drawing No		Date	31 March 2012		

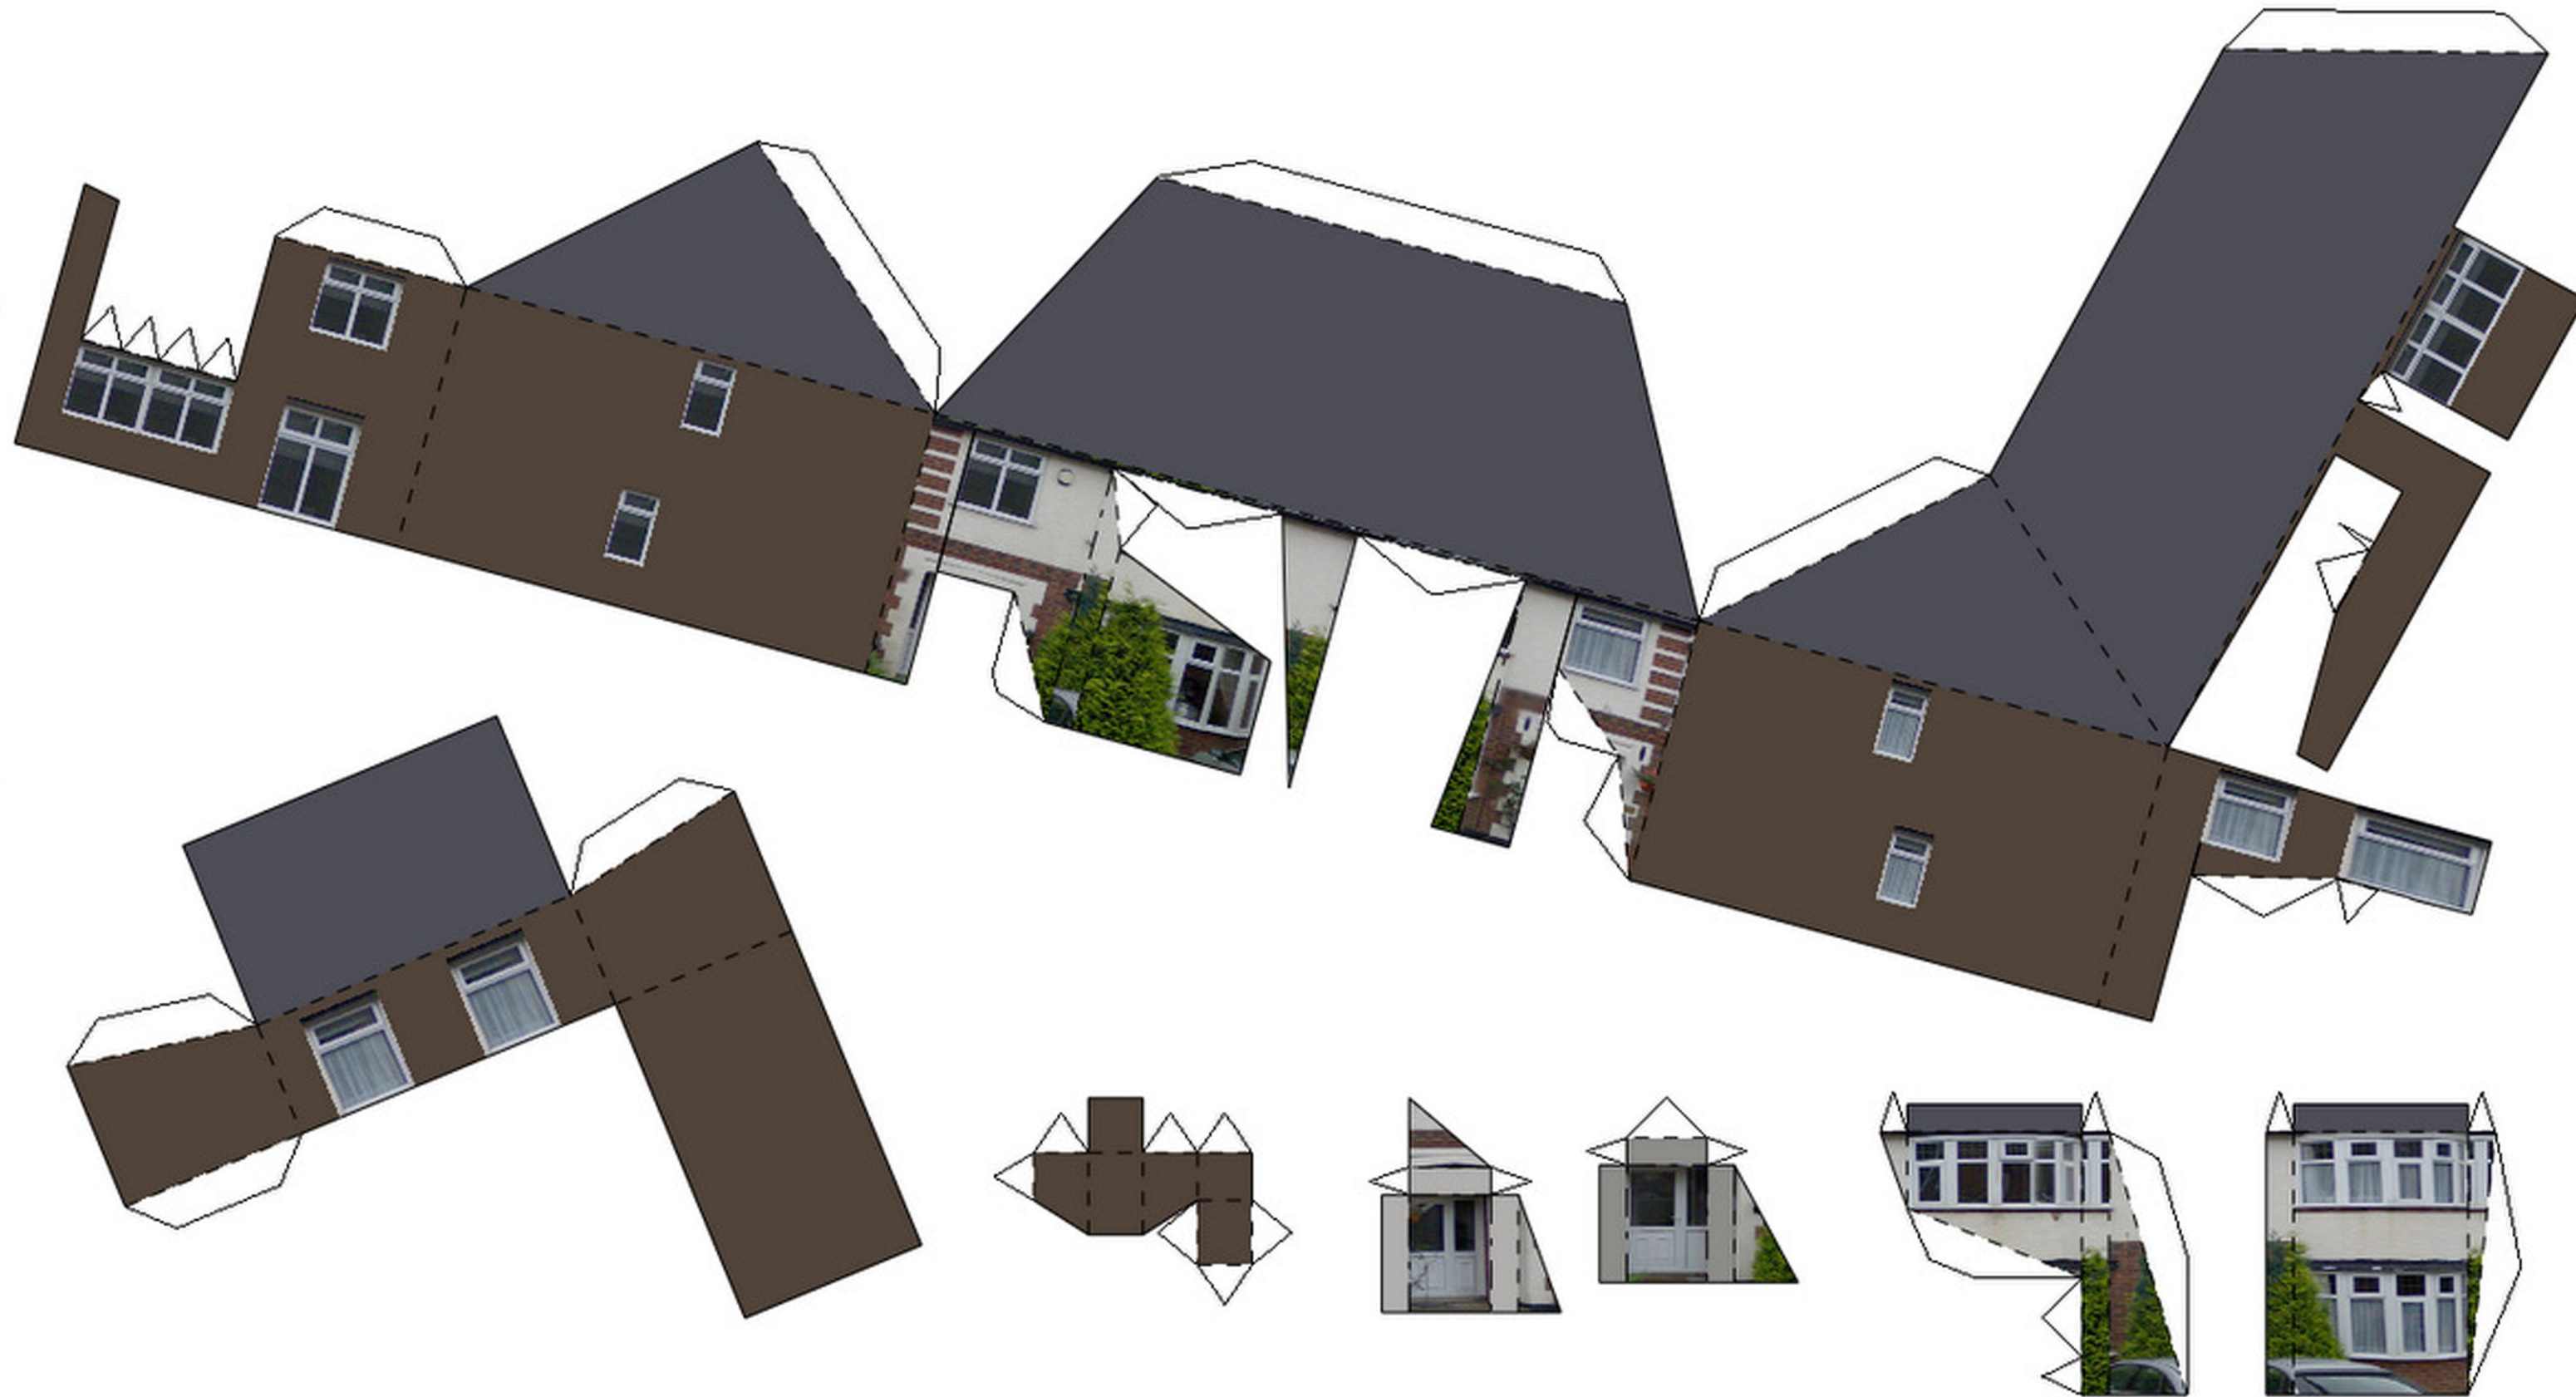

Project Title	Saffron Estate Existing Housing Models, Leicester	Project No	310312	Scale	N.T.S.		Client Saffron Resource Centre
Drawing Title	Traditional Semi Detached House	Drawing No		Date	31 March 2012		



Project Title	Saffron Estate Existing Housing Models, Leicester	Project No	310312	Scale	N.T.S.		Client Saffron Resource Centre
Drawing Title	1980's Semi Detached House	Drawing No		Date	31 March 2012		



Project Title	Saffron Estate Existing Housing Models, Leicester	Project No	310312	Scale	N.T.S.		Client Saffron Resource Centre
Drawing Title	1980's Flat	Drawing No		Date	31 March 2012		

